


PRODUCED BY AN AUTODESK EDUCATIONAL PRODUCT

PRODUCED BY AN AUTODESK EDUCATIONAL PRODUCT

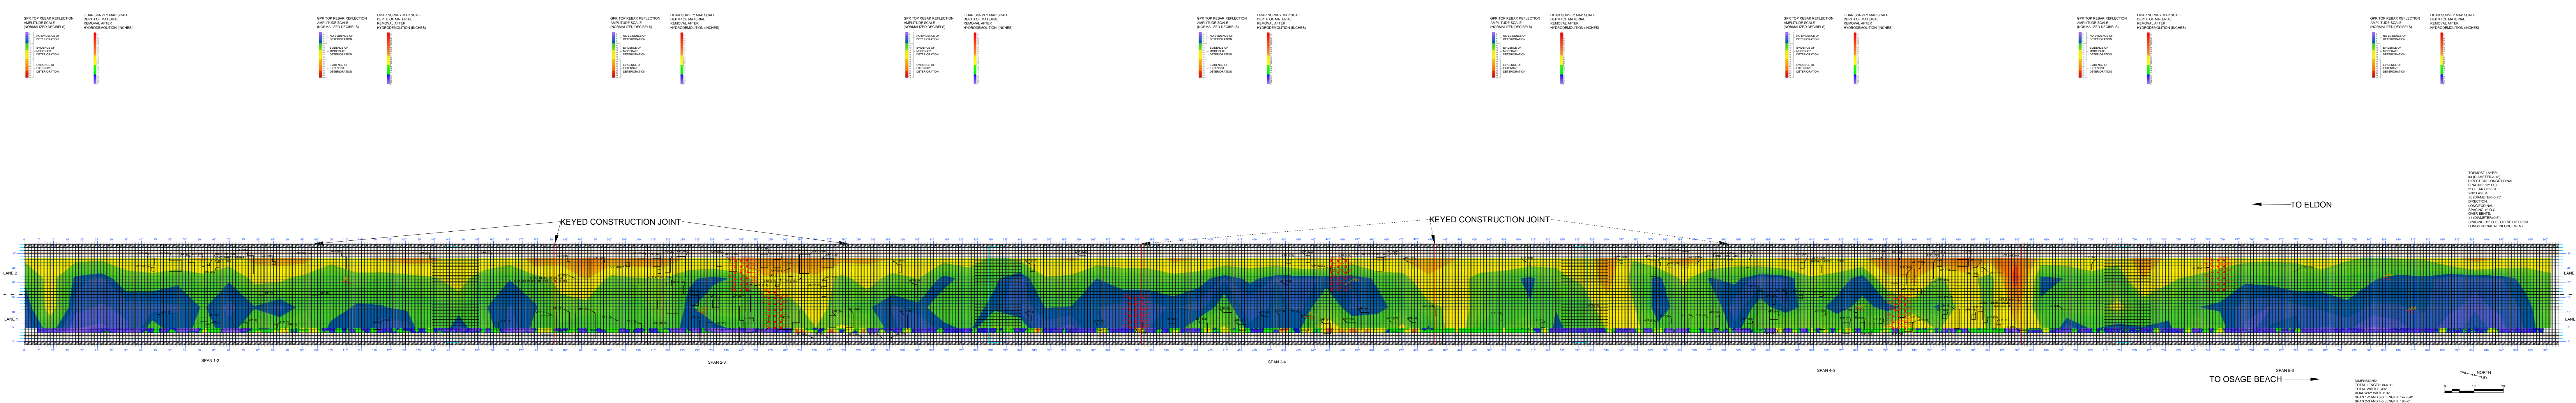

MISSOURI S&T NONDESTRUCTIVE EVALUATION OF BRIDGE DECKS - PILOT STUDY
 TASK ORDER CONTRACT NO. TRY1308
 BRIDGE NO: A1479
 FACILITY CARRIED: US 54W
 DATE OF NDE INVESTIGATION: 11-08-2012
 DATES OF MANUAL HYDRO DEMOLITION SURVEYS:
 WEST LANE: 03-22-2013, EAST LANE: 04-26-2013
 DATES OF LIDAR SCANS:
 WEST LANE: 03-27-2013, EAST LANE: 04-25-2013

COMMENTS:
 CP=CONCRETE PATCH
 AFP=ASPHALT FILLED POTHOLE
 TC=TRANSVERSE CRACK
 NUMBER IN PARENTHESIS CORRESPONDS TO PICTURE NUMBER